



BUILDING OF J.R.D. COLLEGE OF EDUCATION PAMGARH DIST. JANJGIR CHAMPA (C.G.) RUN BY VISHWA MANU VIKASH PARISHAD BILASPUR (C.G.) REG. NO 02244


INDEX	
	DRAIN
	PIPE LINE FOR WHT
	PIPE LINE FOR DRAIN & SEPTIC TANK
	ELECTRIC POLE
	TRANSFAR
	SEPTIC TANK
	BORING POINT

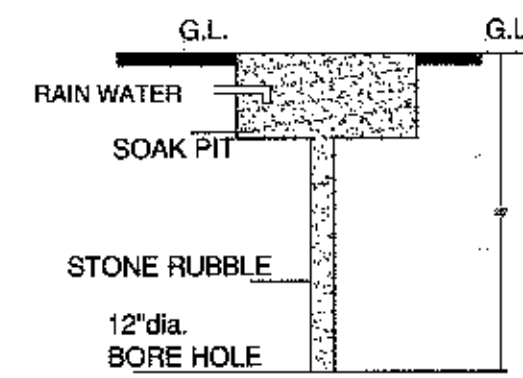



ARRANGEMENT OF RAIN WATER HARVESTING

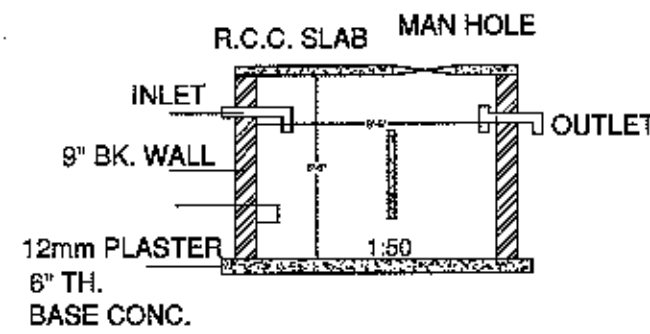


CROSS SECTION OF SEPTIC TANK

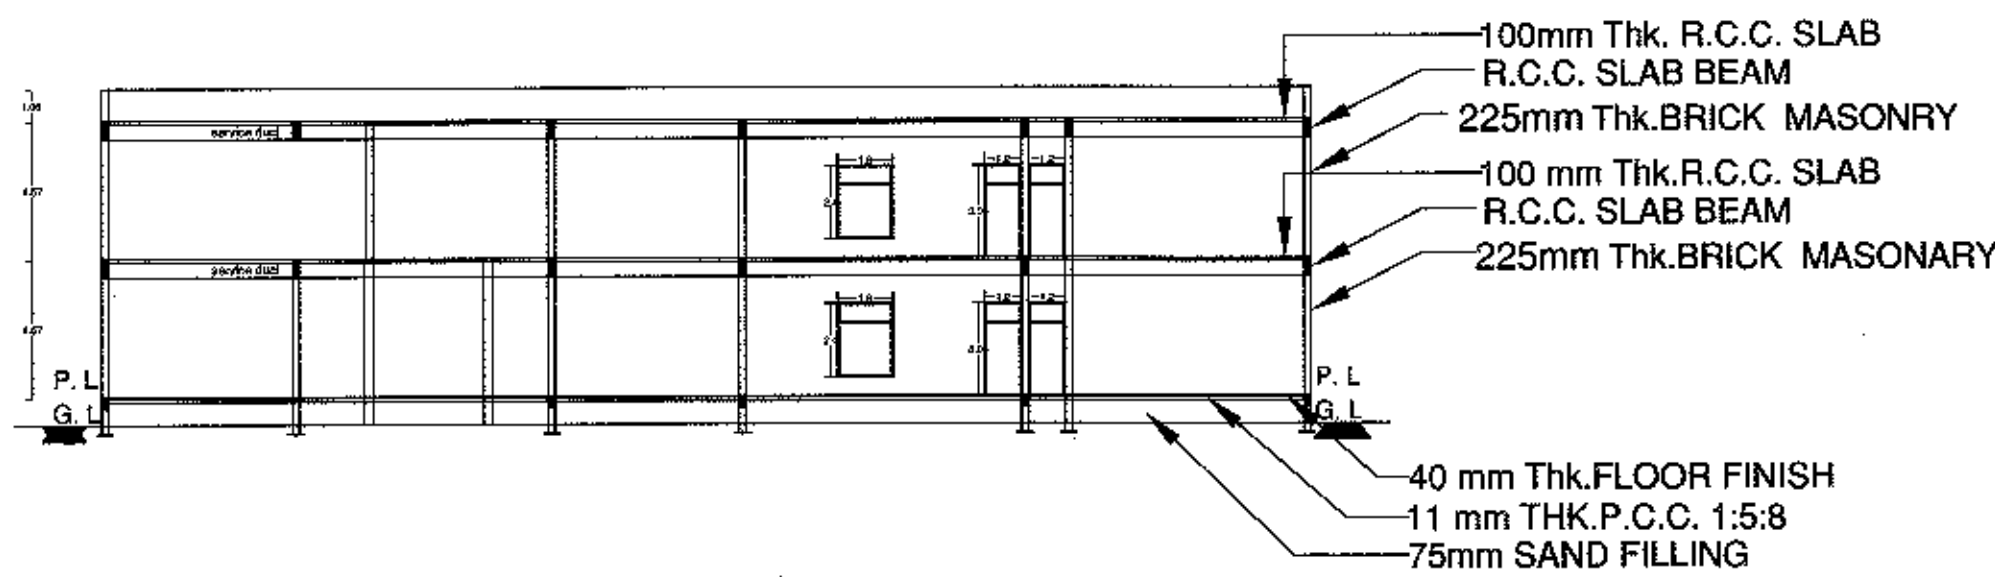


SECTION AT AA

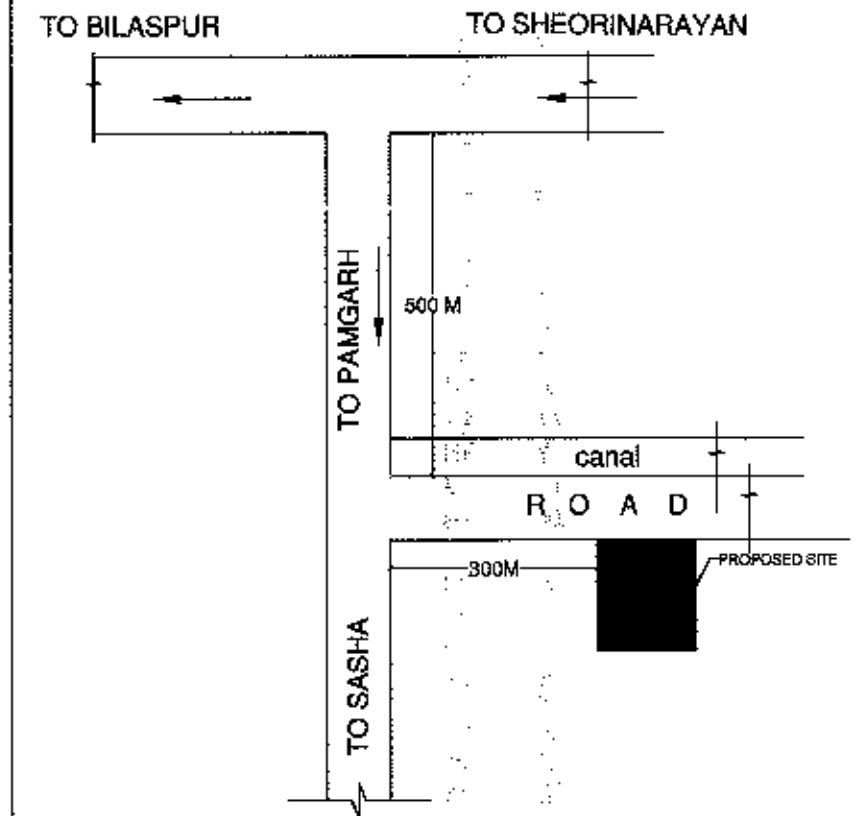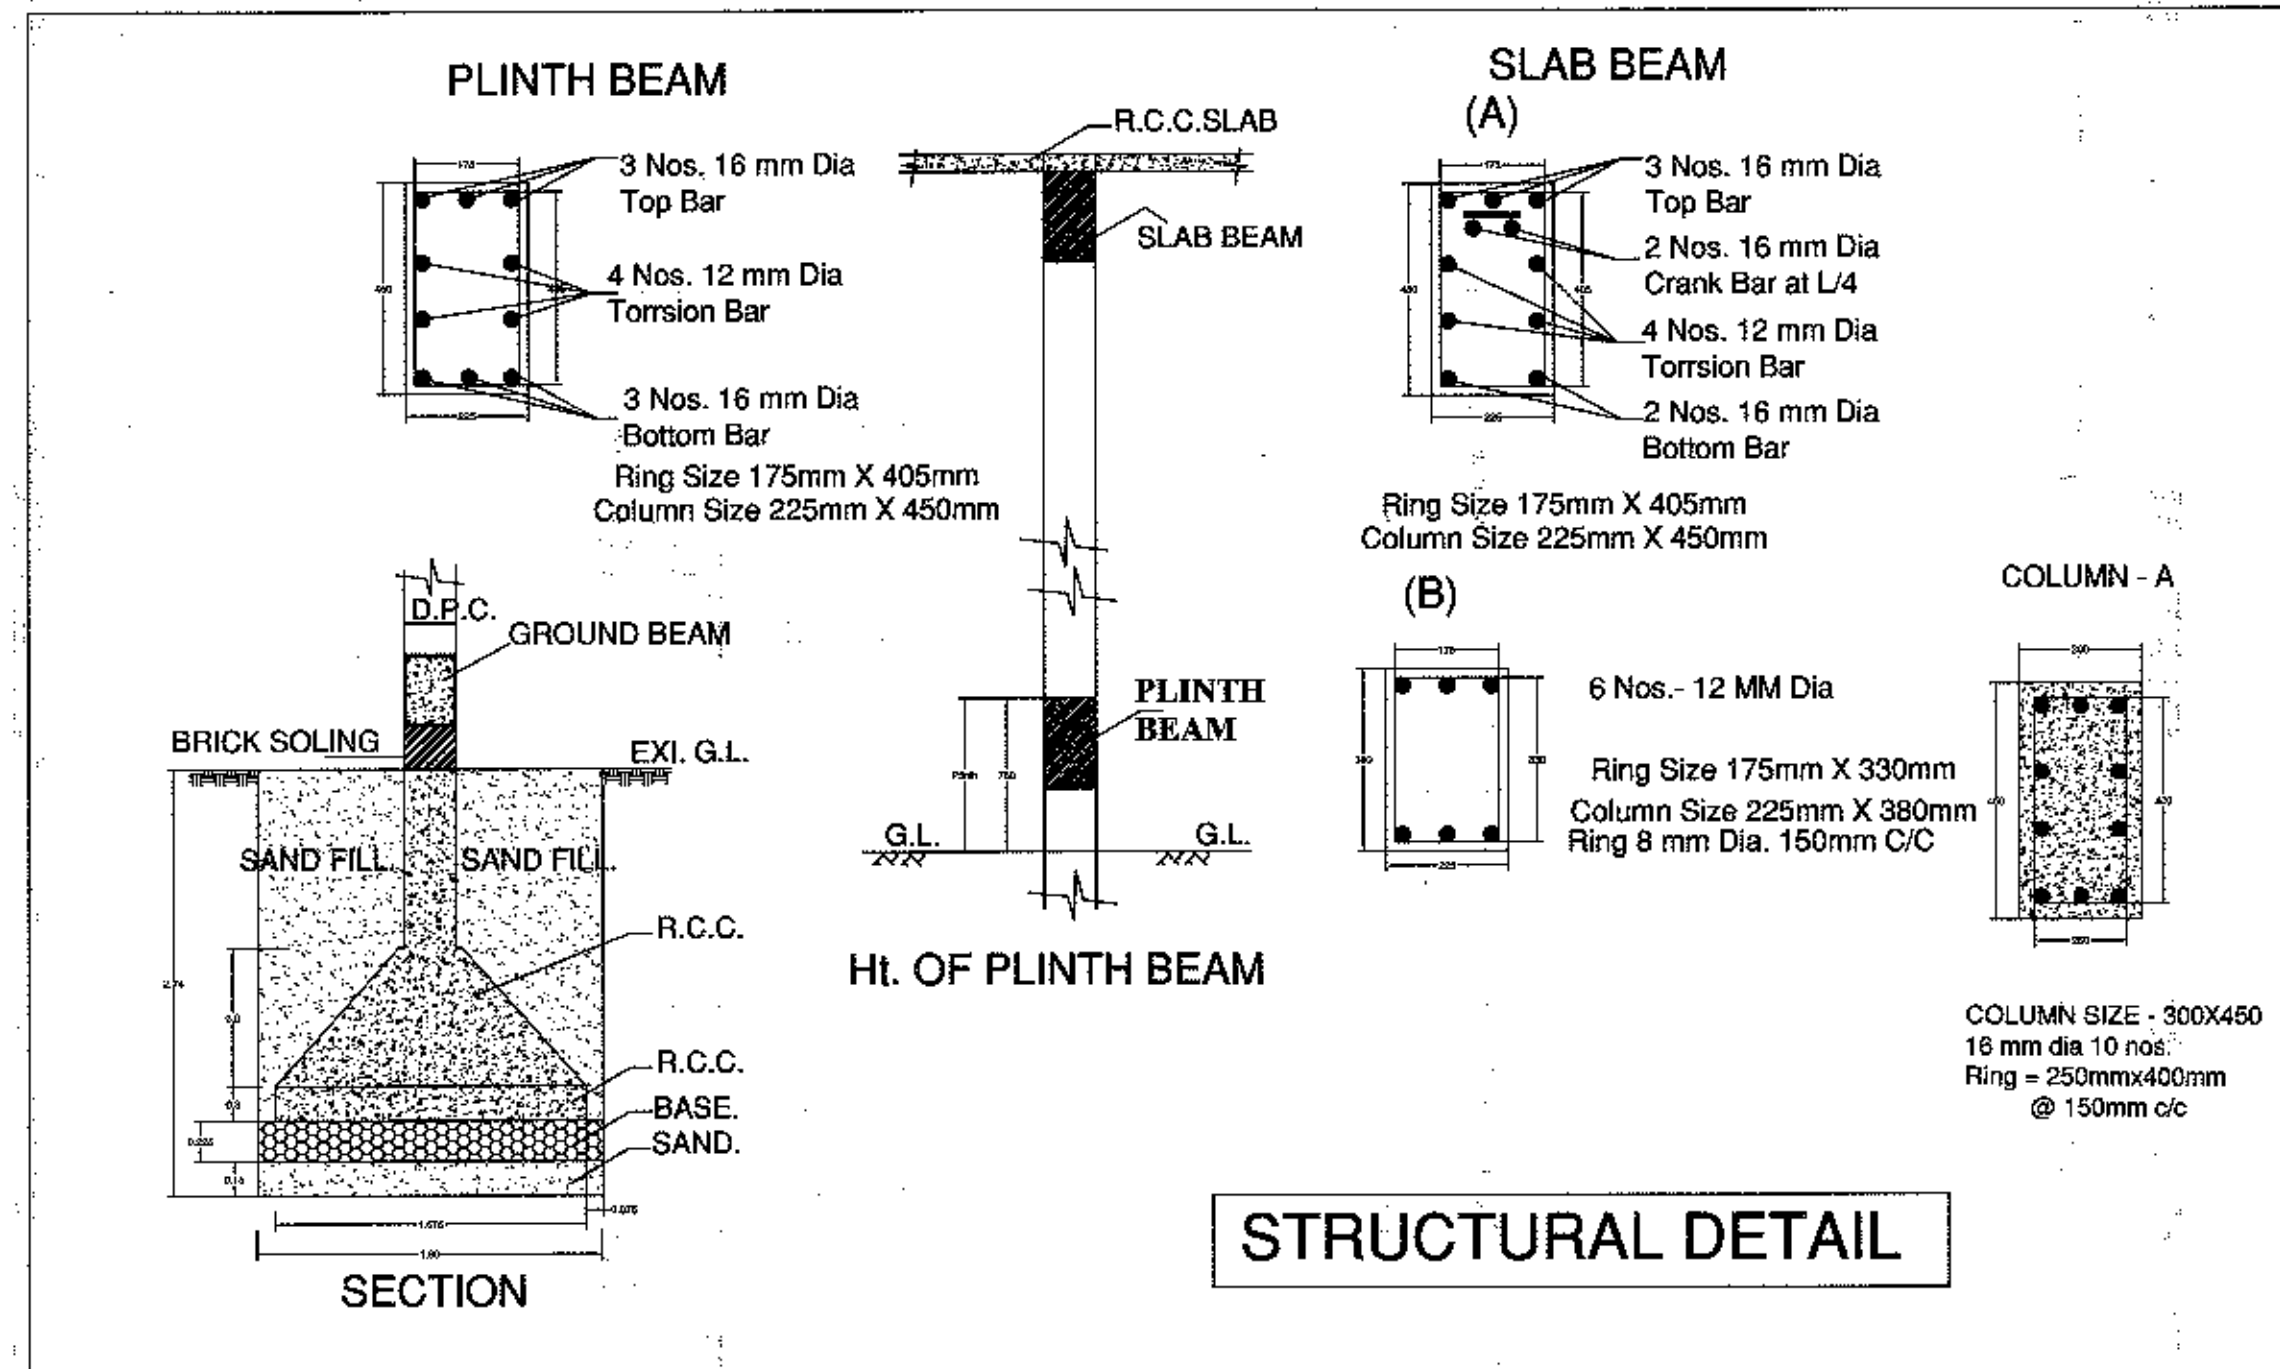

LOCATION PLAN (1:1000)

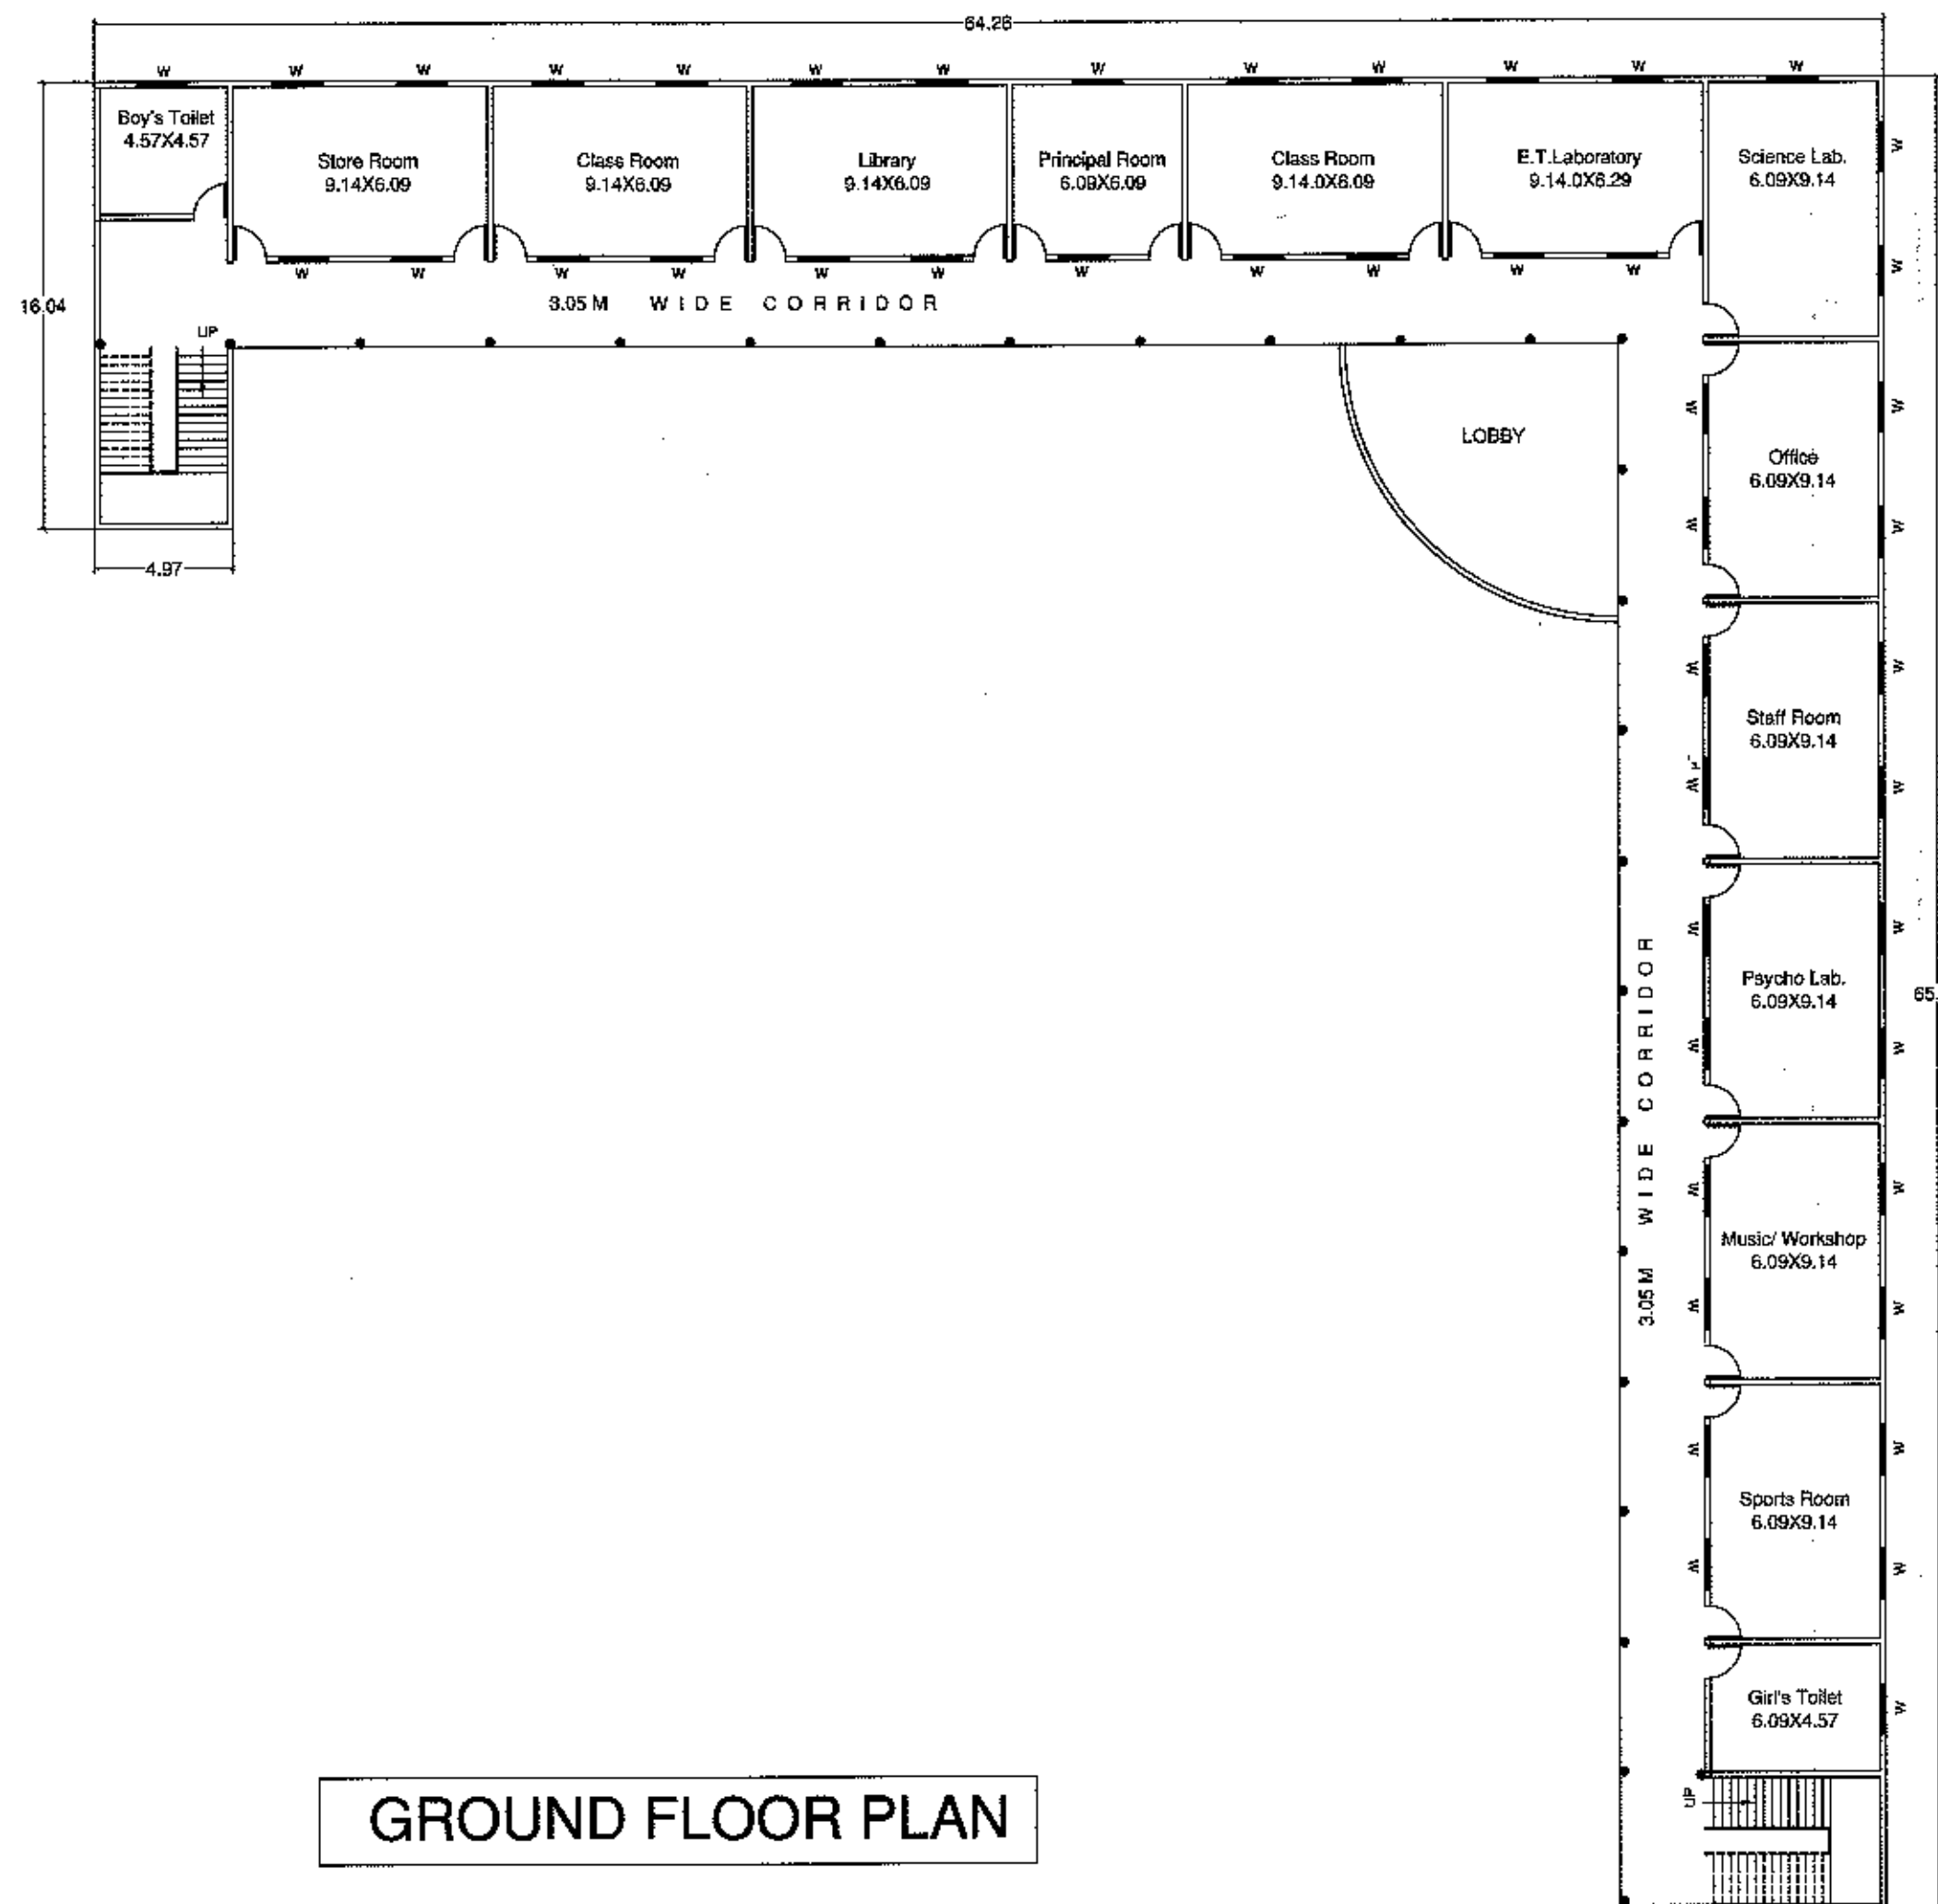

GROUND FLOOR PLAN

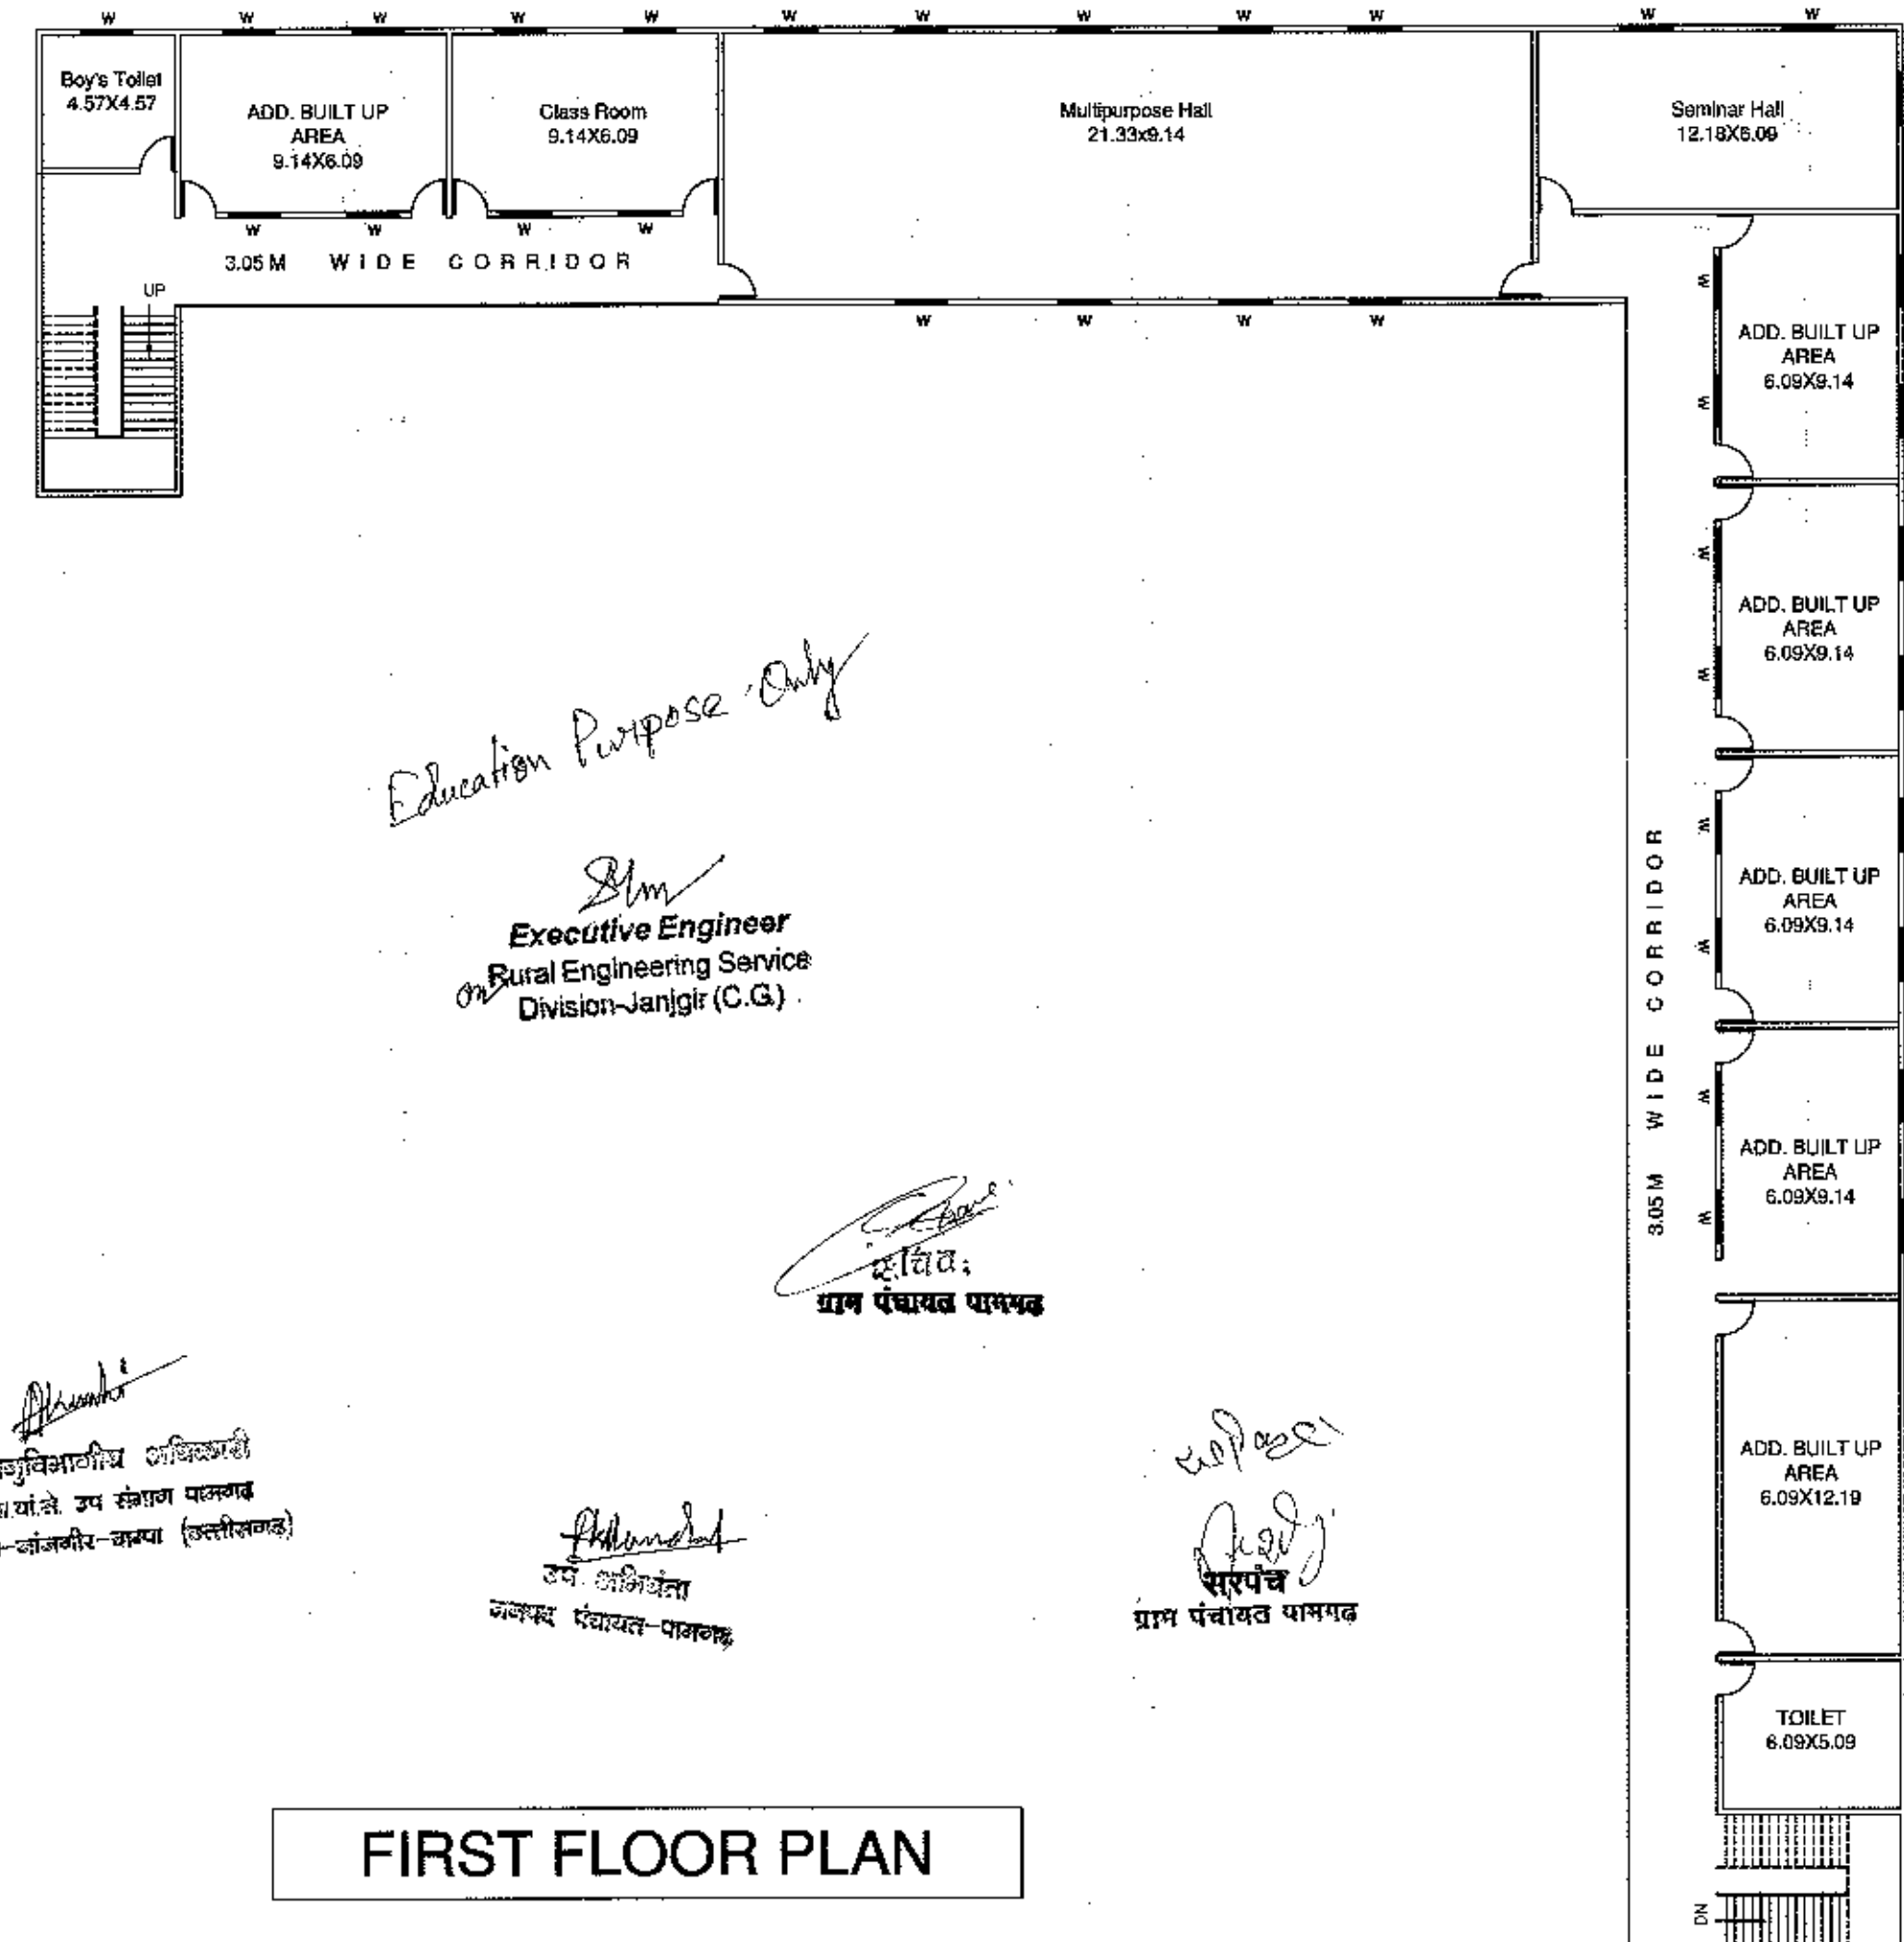

FIRST FLOOR PLAN

OPENING DETAIL

DOOR'S	D	3'6" X 7'0"
	D1	3'0" X 7'0"
	D2	2'6" X 7'0"
WINDOW	W1	4'6" X 3'0"
	W2	4'0" X 4'0"
VENTILATOR	V1	3'0" X 1'6"

AREA STATEMENT

PLOT AREA	= 3075.62 Sq.M. (0.76 Acre)
F.A.R.	= 1.00
PERMISSIBLE AREA (3075.62 X 1.00)	= 3075.62 Sq.M.
BUILT UP AREA	= 3075.62 Sq.M.
EXI G.F. BUILT UP AREA	= 1059.00 Sq.M.
EXI F.F. BUILT UP AREA	= 1059.00 Sq.M.
TOTAL BUILT UP AREA	= 2118.00 Sq.M.
G.F. COVERAGE (1059.00/3075.62)	= 34.34 %

OWNER'S NAME & ADDRESS

GROUND FLOOR AND FIRST FLOOR PLAN OF BUILDING OF J.R.D. COLLEGE OF EDUCATION PAMGARH DIST. JANJGIR CHAMPA (C.G.) RUN BY VISHWA MANU VIKASH PARISHAD BILASPUR (C.G.) REG. NO 02244

KHASRA No. - 300/1, 300/14

OWNER'S SIGNATURE

विवेश मनु विकेश पारिशद
बिलासपुर (छ.ग.)

ARCHITECT

S.K. Shukla (B.Arch)
Architect
CA / 29996